


ISSUE	DATE	DESCRIPTION
A	07/02/2014	PRELIMINARY
B	25/02/2014	PRELIMINARY
C	08/04/2014	ISSUED FOR CLIENT REVIEW
D	17/04/2014	ISSUED FOR LANDLORD'S CONSENT
E	07/05/2014	ISSUED FOR CLIENT COST REVIEW
F	15/05/2014	ISSUED FOR CONSULTANT CO-ORDINATION
G	16/05/2014	RE-ISSUED FOR LANDLORD'S CONSENT
H	23/05/2014	ISSUED FOR PRELIMINARY COSTING
I	24/06/2014	RE-ISSUED FOR LANDLORD'S CONSENT
J	11/07/2014	RE-ISSUED FOR LANDLORD'S CONSENT
K	23/07/2014	RE-ISSUED FOR LANDLORD'S CONSENT
L	23/09/2014	RE-ISSUED FOR LANDLORD'S CONSENT
M	12/11/2014	ISSUED FOR DEVELOPMENT APPLICATION
N	02/07/2015	RE-ISSUED FOR DEVELOPMENT APPLICATION
O	03/11/2015	RE-ISSUED FOR DEVELOPMENT APPLICATION
P	07/04/2016	RE-ISSUED FOR DA-ACCESS TO WHARF MODIFIED
Q	15/04/2016	RE-ISSUED FOR DA-ACCESS TO WHARF MODIFIED

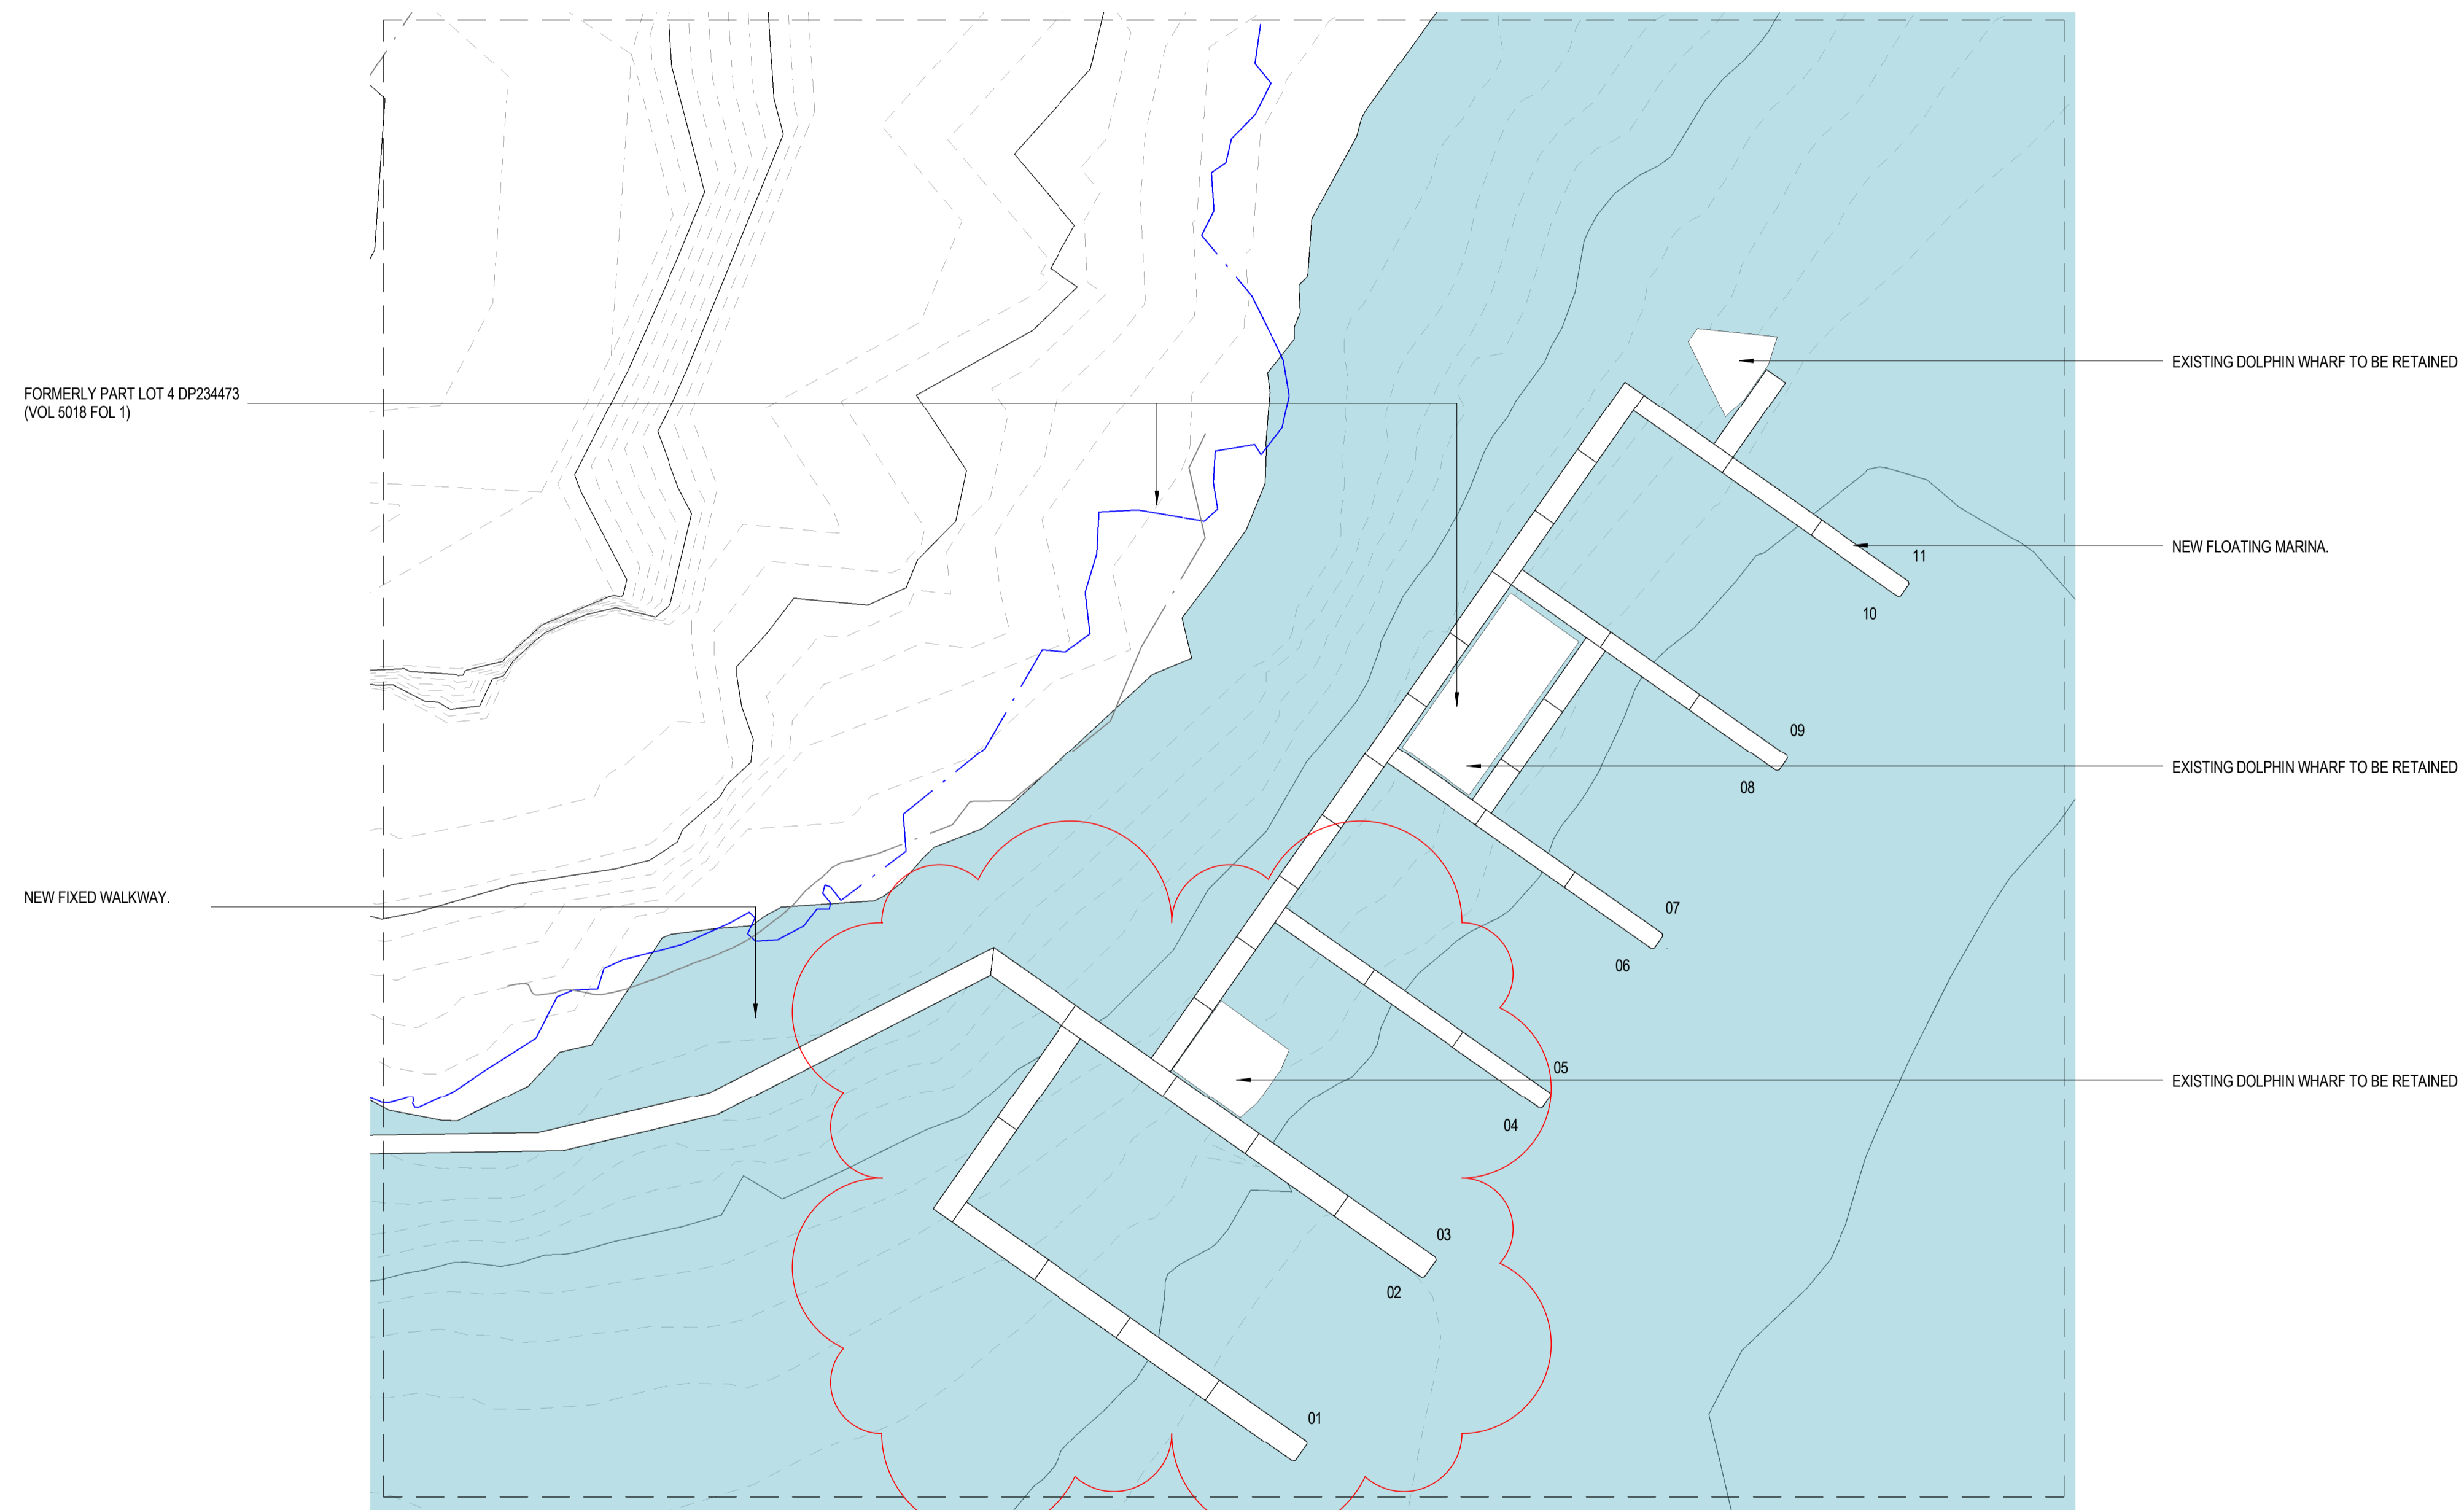

1 01A_PROPOSED MARINA PLAN ZONE 1B
DA2411 Scale: 1 : 500

BERTH NUMBERS

ZONE 1A:
71 BERTHS RANGING IN VARIOUS SIZES UP TO 30m

ZONE 1B:
13 BERTHS RANGING IN VARIOUS SIZES UP TO AGREED LARGE VESSEL SIZES INCLUDING RECONFIGURATION OF THE EXISTING DOLPHIN WHARF

TOTAL BERTHING OF 84 VESSELS

--- ELEMENTS TO BE DEMOLISHED
- - - SITE BOUNDARIES



PROJECT:
BERRYS BAY MARINA

BERRYS BAY FORESHORE AREA, BALLS HEAD ROAD, WAVERTON



DRAWING TITLE:
PROPOSED MARINA PLAN ZONE 1B

NOTES:
Nominated architect: Rolfe Latimer : 5535
Copyright remains the property of Altis Architecture Pty Ltd.
Use only figured dimensions.
All discrepancies to be referred to Altis Architecture Pty Ltd prior to construction.
Ensure compliance with the Building Code of Australia and all relevant Australian Standards and Authority requirements.

NORTH:

SCALE: As indicated A1	DATE: 23 JULY 2013
DRAWN BY: AC	CHECKED BY: MS
PROJECT NO: 2258.01	DRAWING NO: DA1112
CAD FILE:	ISSUE: Q

15/04/2016 3:54:25 PM